




3 bed semi-detached - typical front elevation

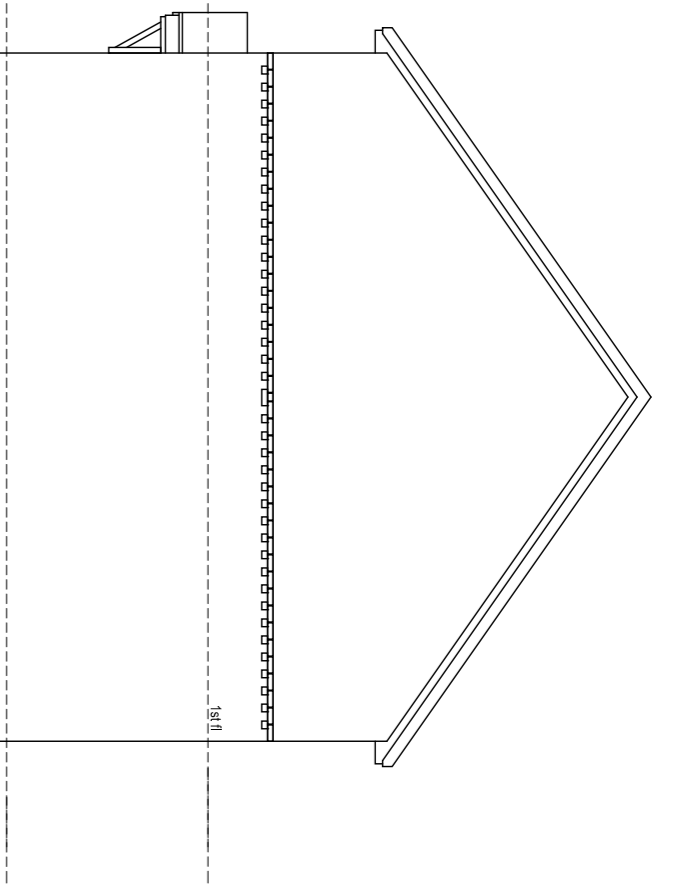


3 bed semi-detached - typical side elevation

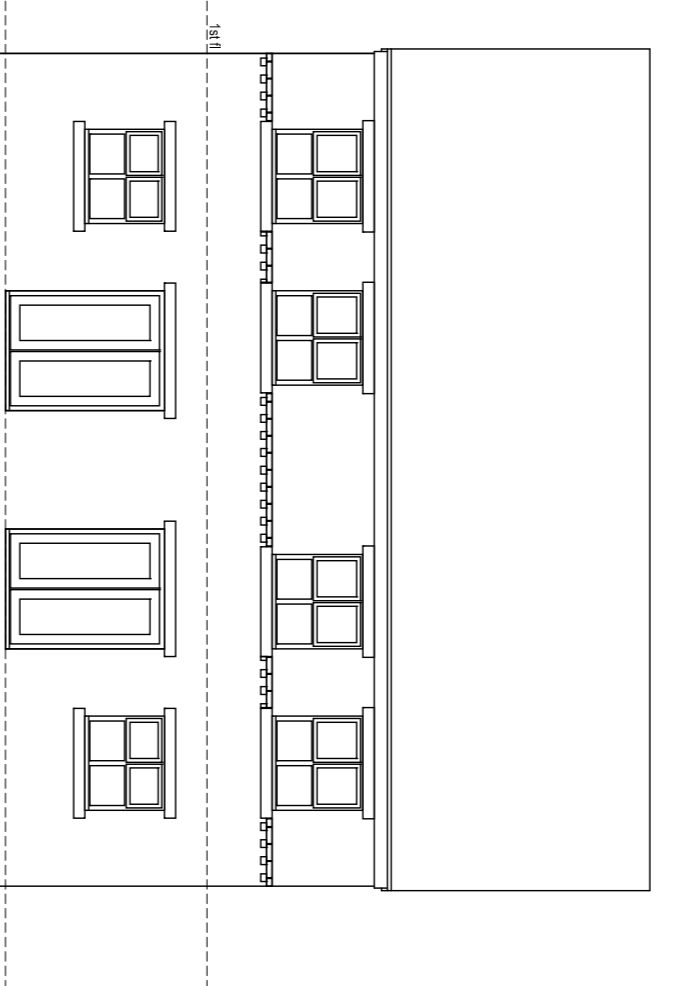


3 bed semi-detached - typical rear elevation

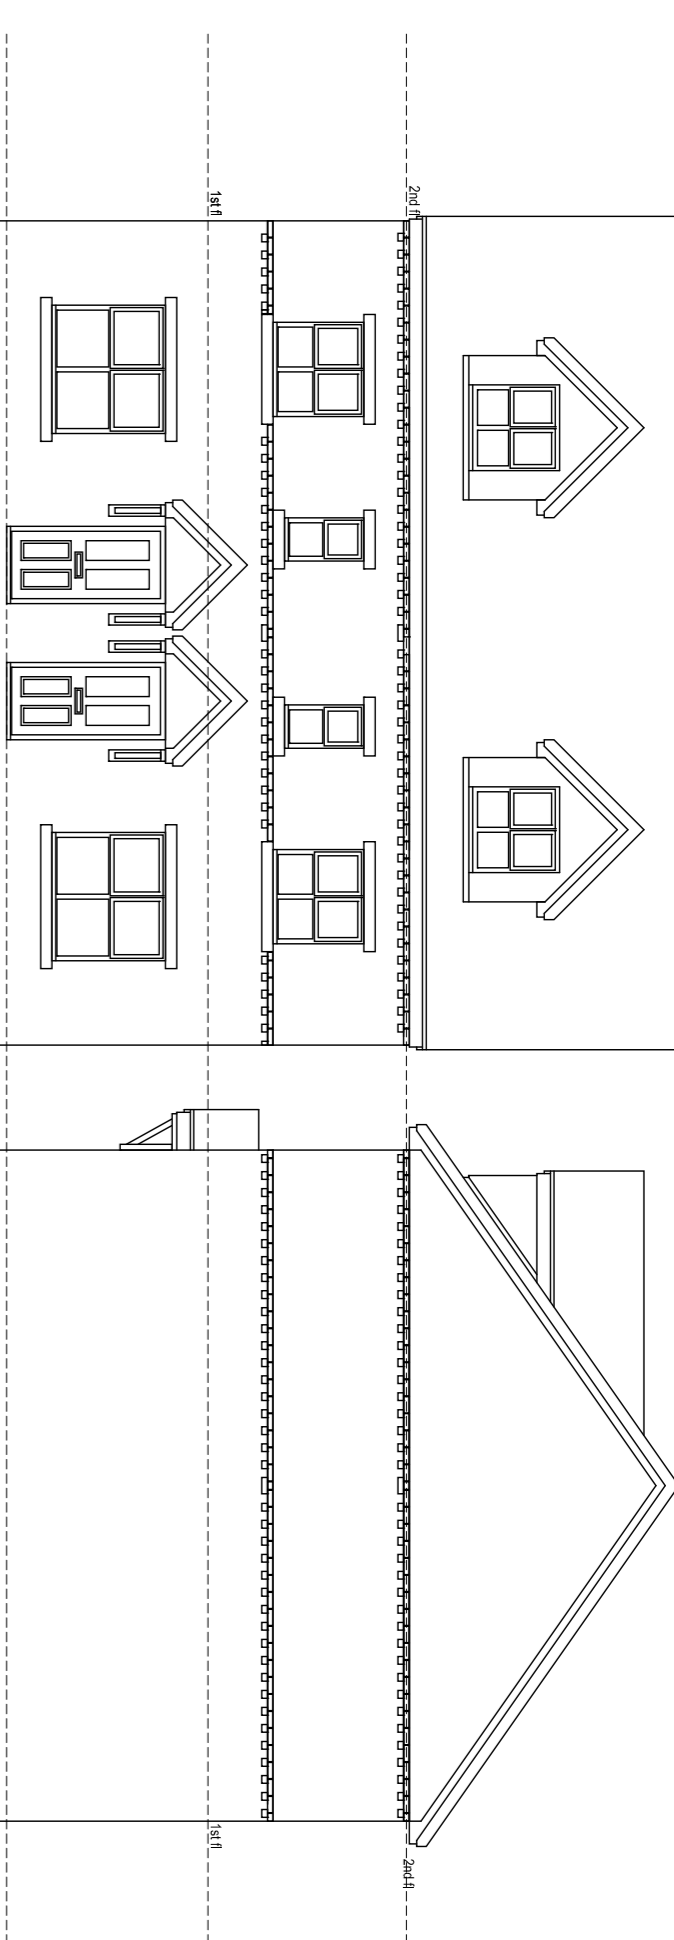


4 bed semi-detached - typical front elevation

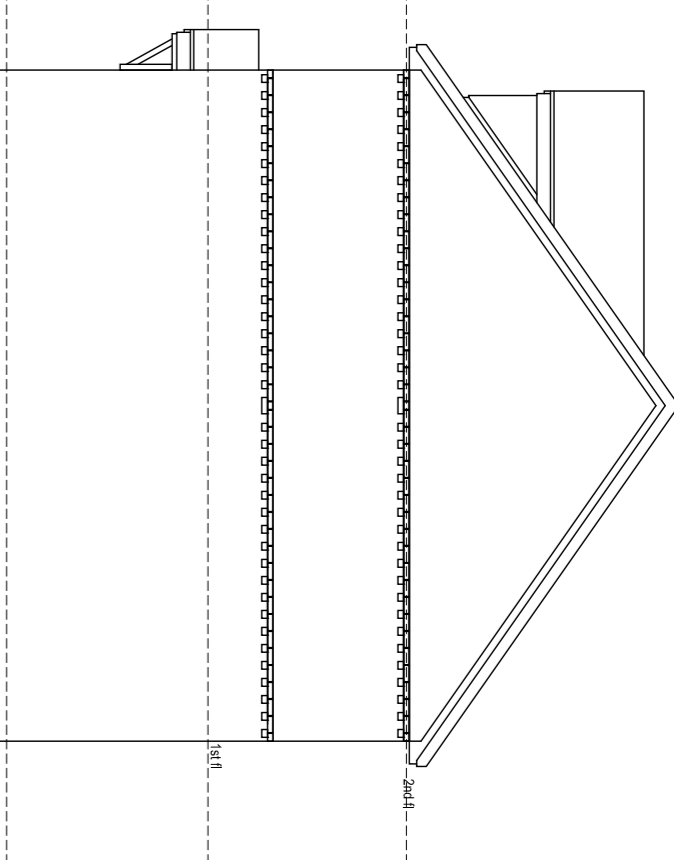


4 bed semi-detached - typical side elevation

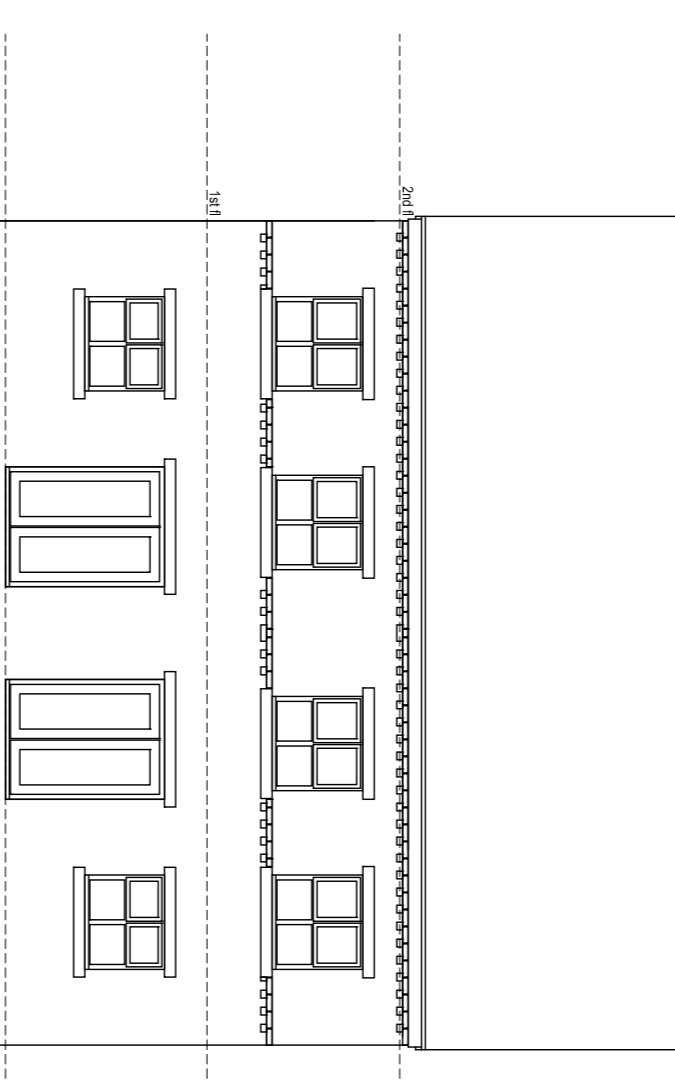


4 bed semi-detached - typical rear elevation

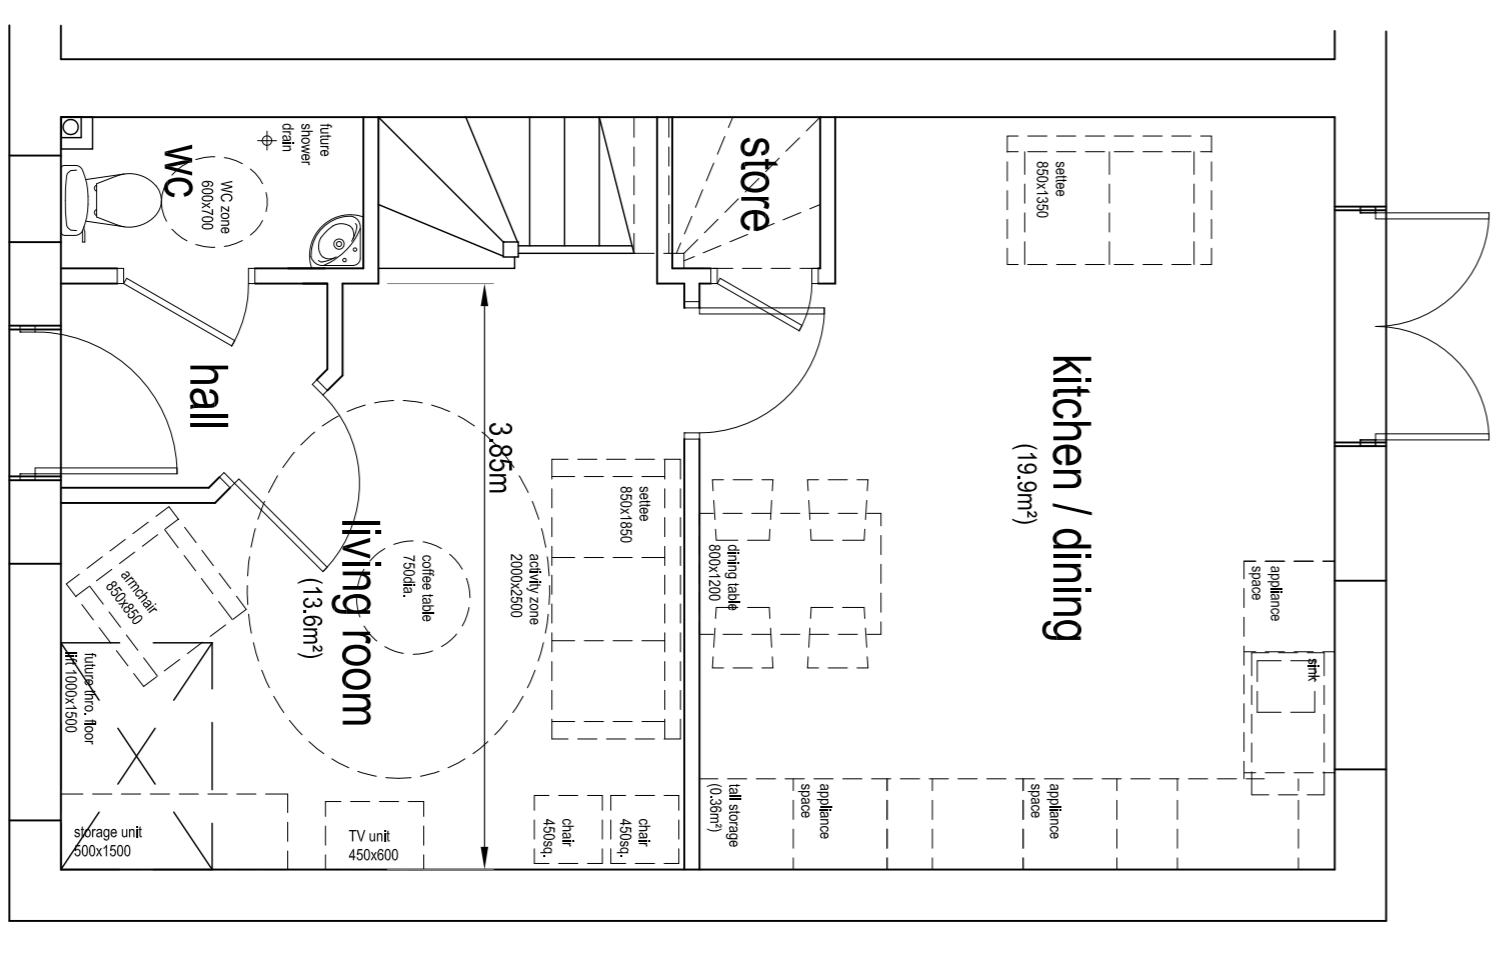


GROUND FLOOR PLAN  
3 BED / 4 PERSON SEMI-DETACHED - 84.23m² / 906ft²

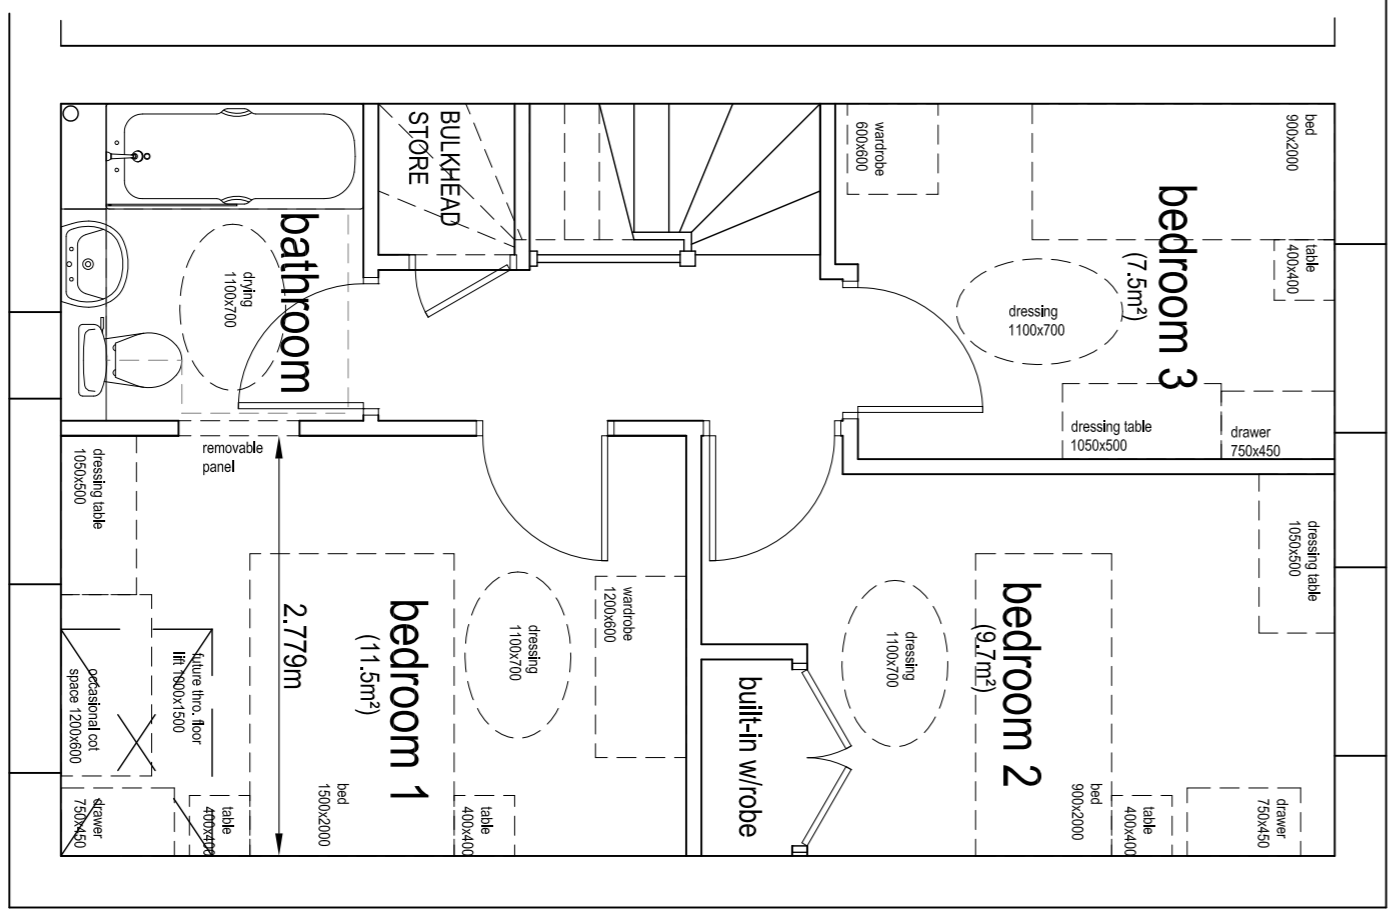


FIRST FLOOR PLAN

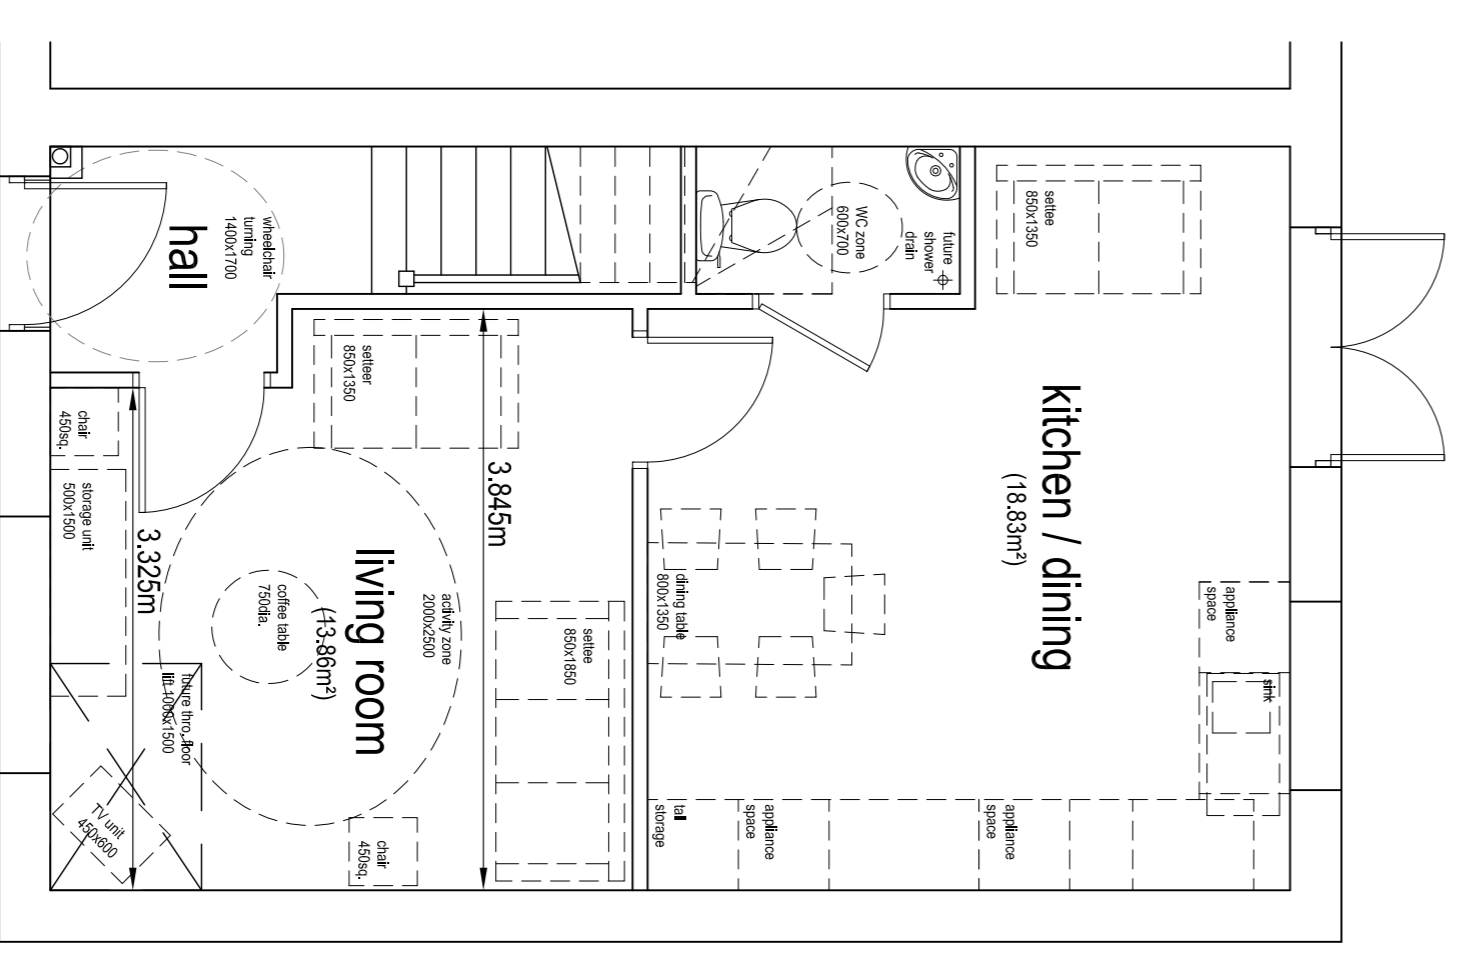

GROUND FLOOR PLAN  
4 BED / 5 PERSON SEMI-DETACHED - 104.77m² / 1128ft²

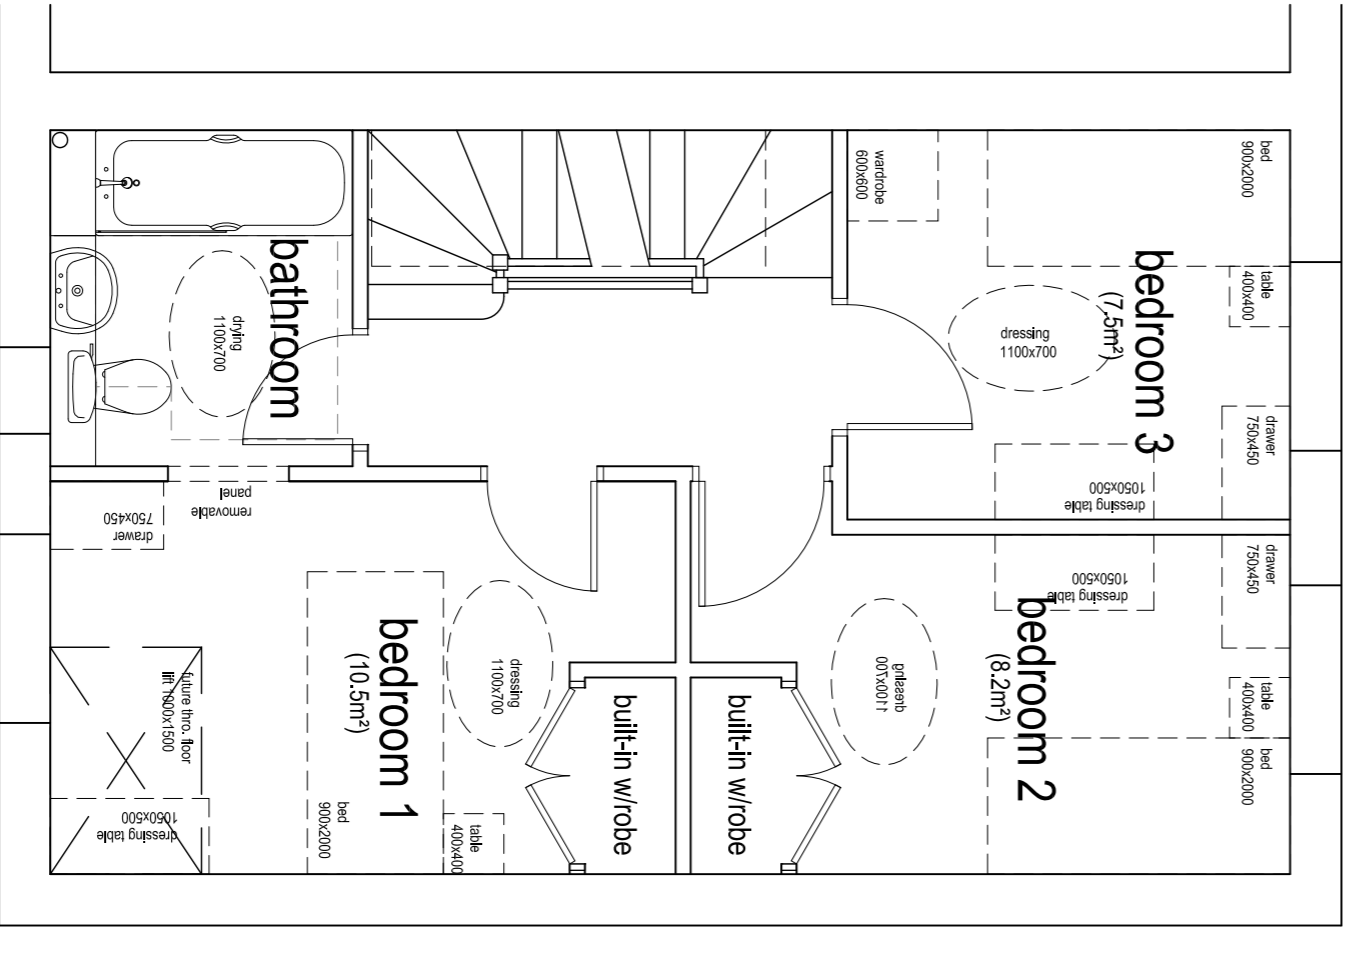

FIRST FLOOR PLAN

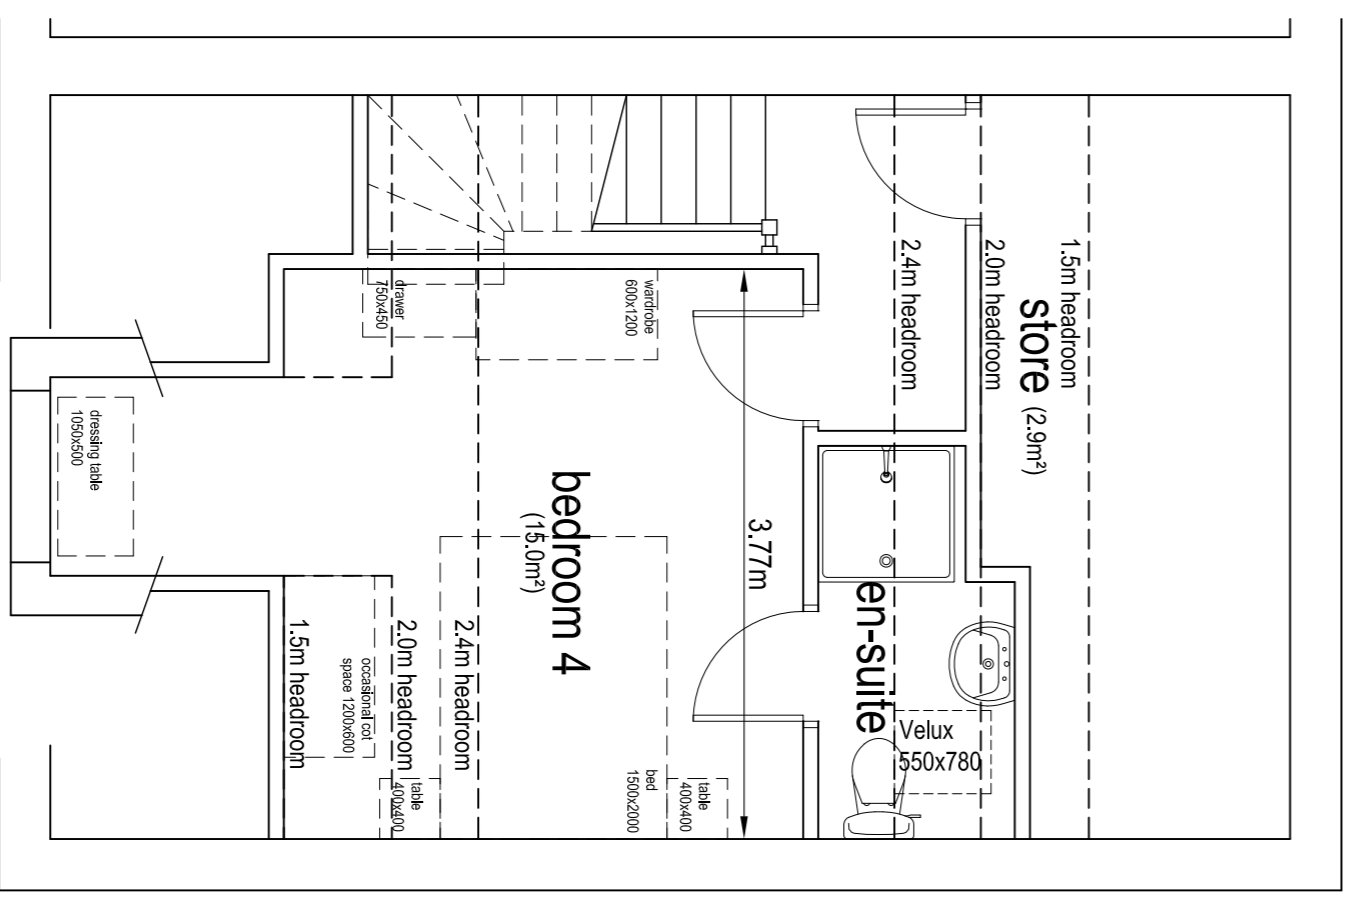

ROOF FLOOR PLAN

PROPOSALS

NO.	DATE	BY	DATE
A	FIRST ISSUE	BLW	28.09.2016
B	FLOOR PLANS REVISED	BLW	30.09.2016
C	CLIENTS ALTS / DIMS ADDED	BLW	03.10.2016
D	ALTS TO LAYOUTS / AREAS ADDED	BLW	06.12.2016
E	ALTS TO LAYOUTS / AREAS ADDED	BLW	05.01.2017
F	CLIENTS ALTERATIONS	BLW	10.01.2017
G	3 BED ALTS	BLW	23.01.2017
H	REVD TO 3 & 4 BED SEMI-DET. HOUSE DETAILS	BLW	10.02.2017

PROJECT: PROPOSED RESIDENTIAL DEVELOPMENT  
LAND OFF CRESCENT ROAD  
ADJ. CLARKESVILLE FARM  
CRUMPSALL

CLIENT: ABRAHAM HALPERN

DRAWING TITLE: PLOTS 1 to 32 & 37 to 40  
FLOOR PLANS & ELEVATIONS  
3 & 4 BED SEMI-DETACHED HOUSES

DRAWN: BLWORTHINGTON  
DATE: 28.09.2016  
SCALE: 1:50 PLANS (A1)  
1:100 ELES (A1)

CHECKED: APPROVED:

HOWARD & SEDDON A.R.I.B.A.  
CHARTERED ARCHITECTS  
64 WASHWAY ROAD,  
SALE, CHESHIRE M33 7RE.  
TEL No. 0161 - 973 8296  
FAX No. 0161 - 962 3485  
e-mail: admin@howardandseddon.co.uk

95% NO. 12,490  
95% NO. 06  
95% NO. H